


East Elevation



South Elevation

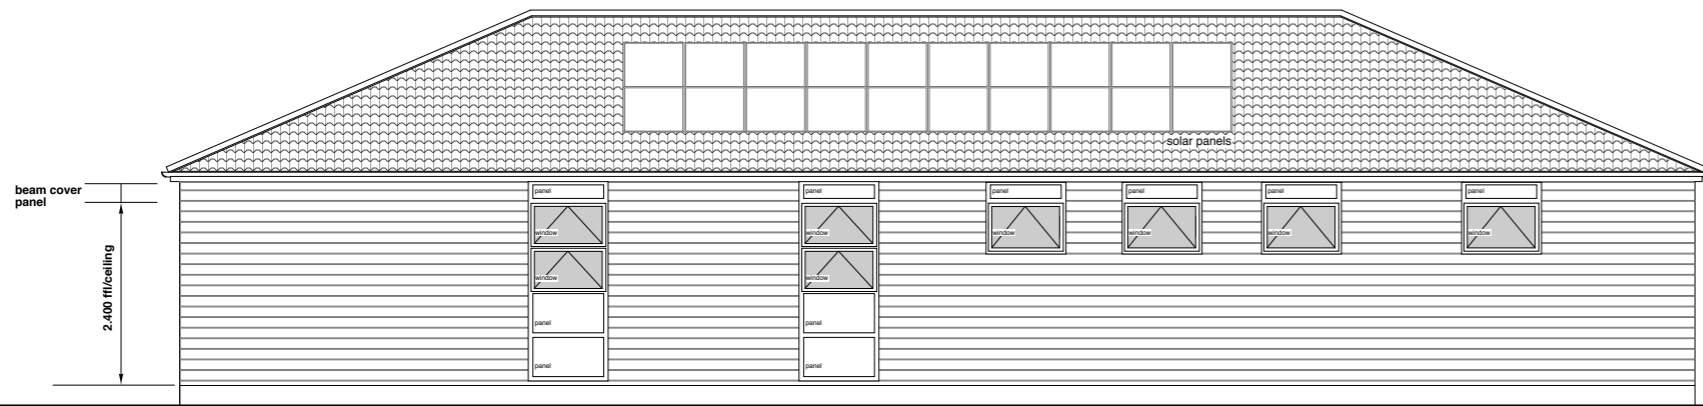

West Elevation


Decra Roof System/  
lightweight stone coated  
steel roof tiles russet brown

Polyester powder coated  
aluminium double glazed  
windows with ppc metal  
panels below


Duraclad composite  
panels colour 'charcoal'



North Elevation

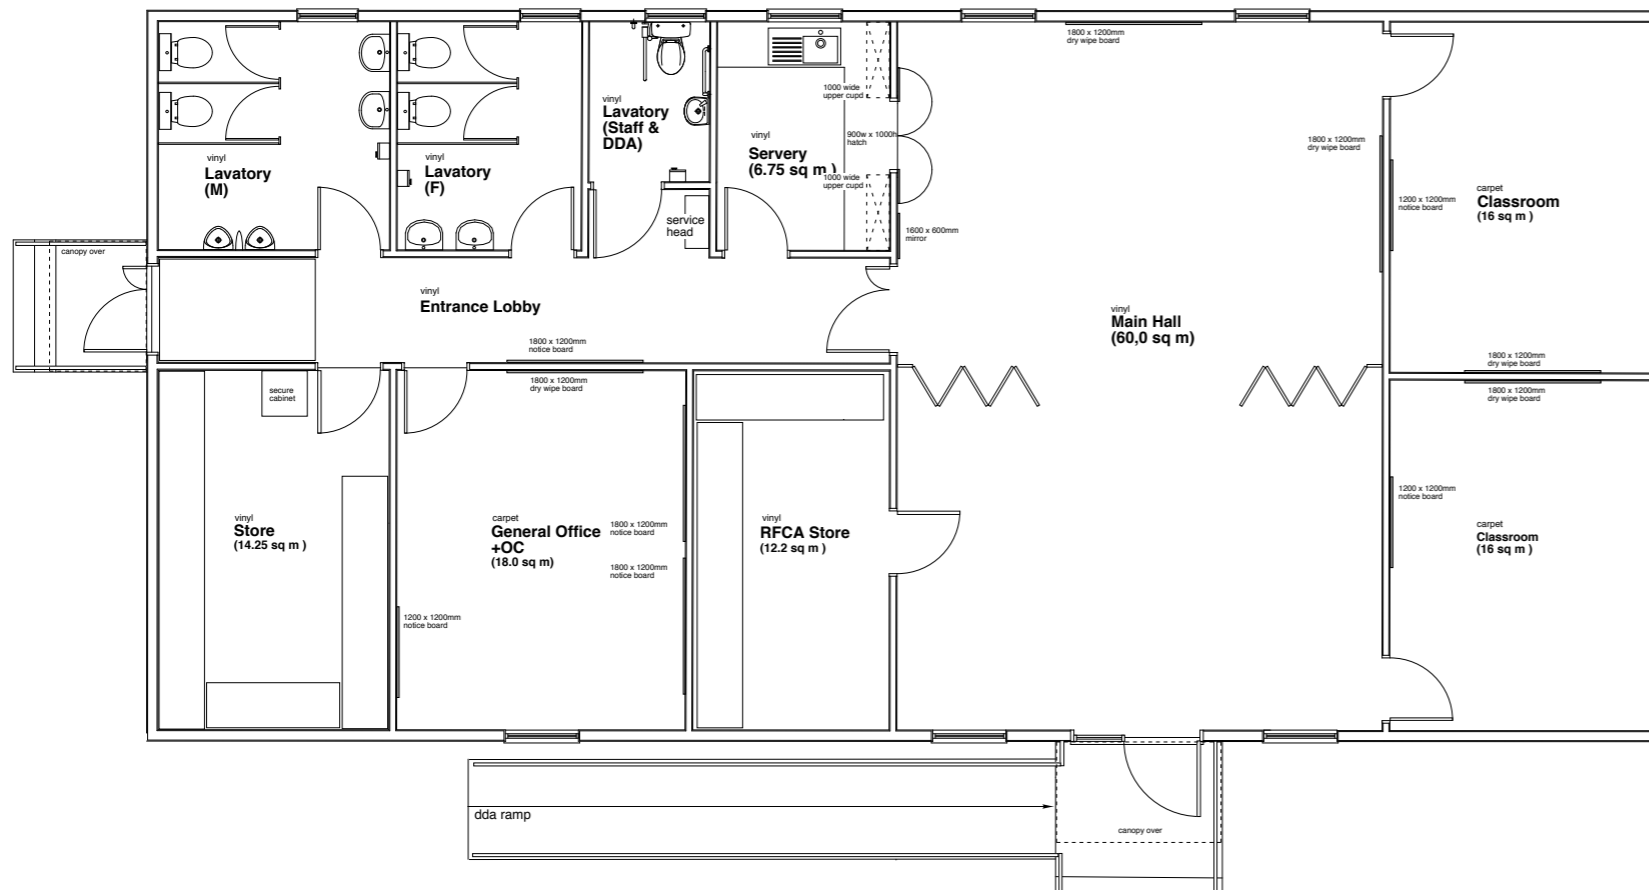

**MAY 2017**

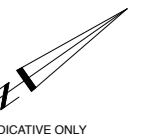

DRAWING TITLE **NEW ACF CENTRE ACCOMMODATION  
GENERAL ARRANGEMENT PLAN 2017** DRAWING NO **1597/003(B)** ISSUE May 2017

PROJECT **134 Det ACF, Dorset Road, Morden  
London SW19 3HA** EDNIE STROUD NULLIS **ARCHITECTS**  
TEL 020 77 22 34 55

SCALE 1:100 (printed A3) see scale bar  
DATE December 2015