


T A BUILDING WANDSWORTH

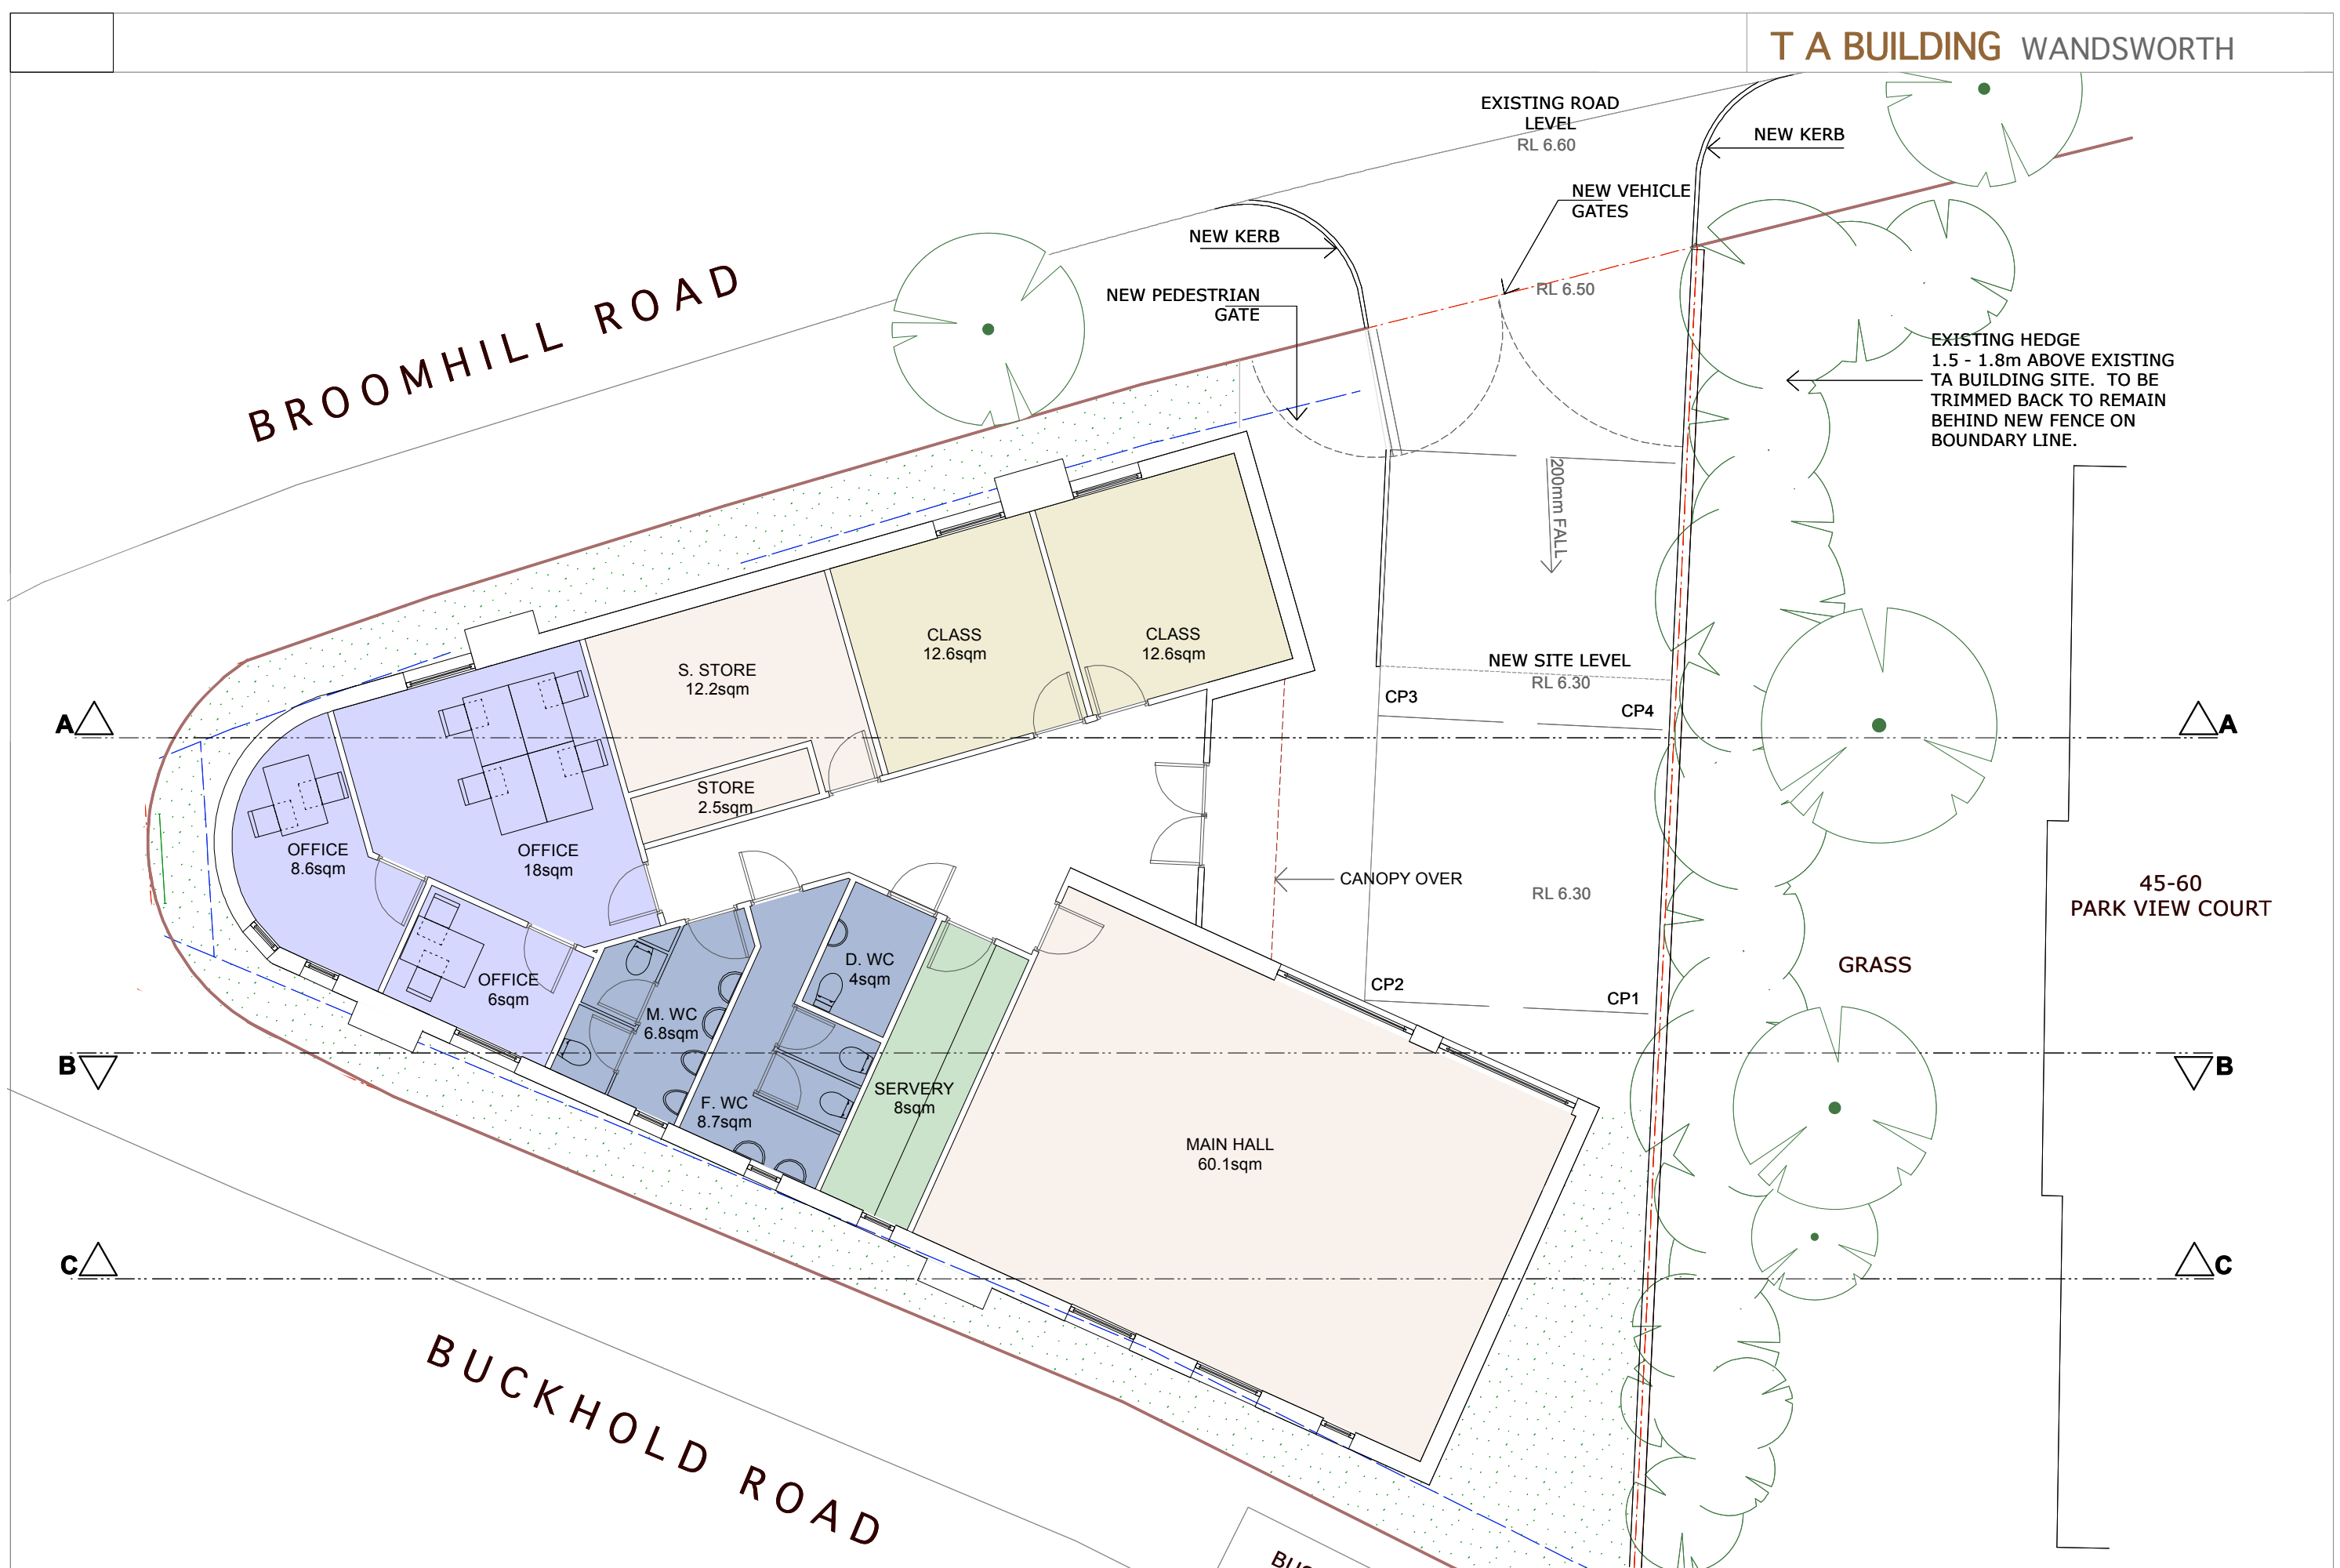

BROOMHILL ROAD

BUCKHOLD ROAD

**45-60
PARK VIEW COURT**

GRASS

EXISTING HEDGE
1.5 - 1.8m ABOVE EXISTING
TA BUILDING SITE. TO BE
TRIMMED BACK TO REMAIN
BEHIND NEW FENCE ON
BOUNDARY LINE.